




TO GAITHERSBURG

TO DAMASCUS

MATCHLINE SEE SHEET IC-10


USE EXISTING POLE AND INTERCONNECT CABLE

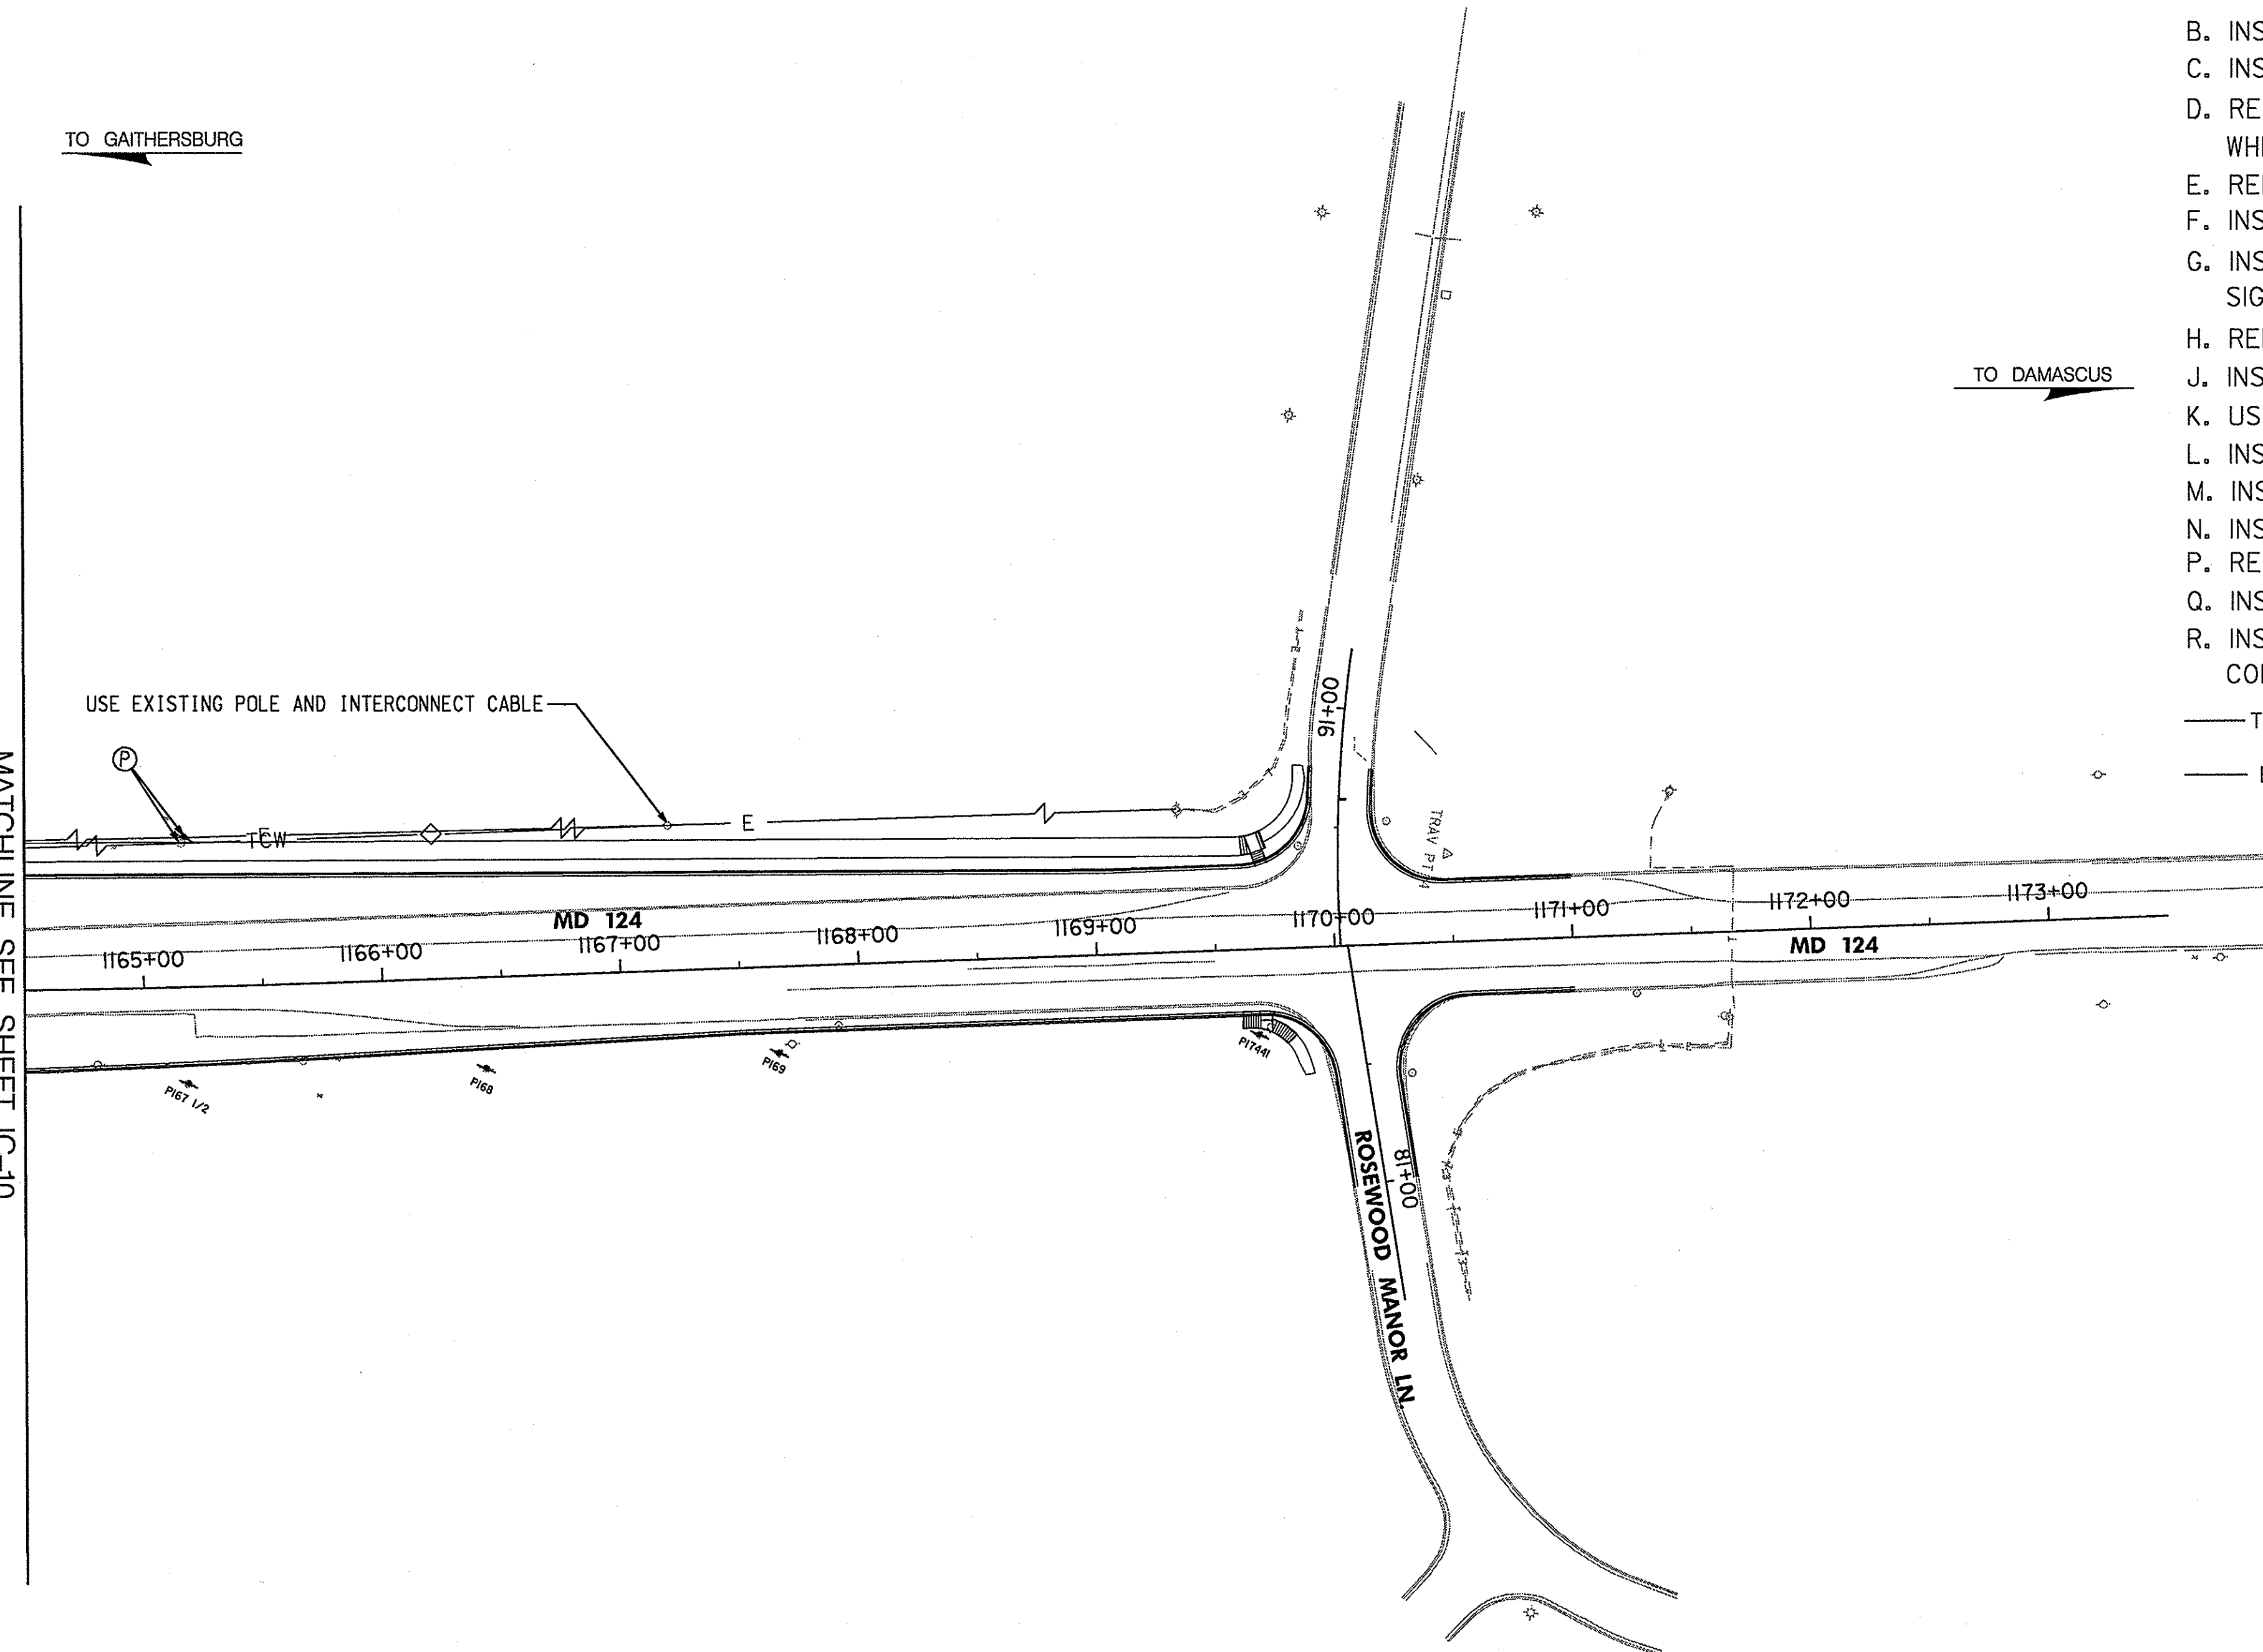

LEGEND:

- A. INSTALL 2 NEW 12-PAIR SELF-SUPPORTING INTERCONNECT CABLES IN PROPOSED TRAFFIC SIGNAL CONDUIT.
- B. INSTALL NEW 12-PAIR SELF-SUPPORTING INTERCONNECT CABLE ON EXISTING UTILITY POLE.
- C. INSTALL NEW 12-PAIR SELF-SUPPORTING INTERCONNECT CABLE ON NEW UTILITY POLE.
- D. REMOVE EXISTING INTERCONNECT CABLE ON EXISTING UTILITY POLE. REMOVE UTILITY POLE WHEN ALL UTILITY POLE WORK HAS BEEN COMPLETED.
- E. REMOVE AND DISPOSE OF EXISTING MONTGOMERY COUNTY SPLICE CABINET.
- F. INSTALL NEW 6-PAIR COMMUNICATION CABLE IN PROPOSED TRAFFIC SIGNAL CABINET.
- G. INSTALL NEW 12-PAIR SELF-SUPPORTING INTERCONNECT CABLE IN EXISTING TRAFFIC SIGNAL CABINET.
- H. REMOVE EXISTING INTERCONNECT CABLE ON EXISTING POLE.
- J. INSTALL NEW 12-PAIR SELF-SUPPORTING INTERCONNECT CABLE IN EXISTING CONDUIT
- K. USE HANDHOLE
- L. INSTALL NEW 12-PAIR SELF-SUPPORTING INTERCONNECT CABLE TO EXISTING CONTROLLER.
- M. INSTALL NEW 12-PAIR SELF SUPPORTING INTERCONNECT CABLE ON PROPOSED SIGNAL POLE.
- N. INSTALL NEW 12-PAIR INTERCONNECT CABLE IN PROPOSED CONDUIT.
- P. RELOCATE EXISTING CABLE ONTO NEW PEPCO POLES
- Q. INSTALL NEW 6-PAIR COMMUNICATION CABLE IN PROPOSED TRAFFIC SIGNAL CONDUIT.
- R. INSTALL 2 NEW 12-PAIR SELF SUPPORTING INTERCONNECT CABLES AND A NEW 6-PAIR COMMUNICATION CABLE IN PROPOSED TRAFFIC SIGNAL SPLICE BOX.

- TCW EXISTING OVERHEAD INTERCONNECT CABLE
- E EXISTING OVERHEAD ELECTRICAL CABLES



STATE OF MARYLAND
DEPARTMENT OF TRANSPORTATION
STATE HIGHWAY ADMINISTRATION
OFFICE OF TRAFFIC & SAFETY
TRAFFIC ENGINEERING DESIGN DIVISION
MD 124
FROM SOUTH OF AIRPARK ROAD TO ROSEWOOD MANOR LANE
(DESIGN BUILD)

REVISIONS		INTERCONNECT PLAN	
		SCALE 1" = 50'	DATE N/A CONTRACT NO. M06325171
		DESIGNED BY AMH	COUNTY MONTGOMERY
		DRAWN BY FNG	LOGMILE 15012407.73 TO 15012409.12
		CHECKED BY JFL	TIMS NO. 1008
		FAP NO. AC-STP-1103(B)E	TOD NO.
TS NO.	DRAWING IC-11	OF 11	SHEET NO. 308 OF 377

PLOTTED: 01:35 PM on Monday, February 25, 2008
FILE: M:\2007\01070459.db\drawings\PSG-C011_MD124.dgn

BY: Kenneth Saunders Division: 0101 Transportation



ENGINEERS
PLANNERS
SCIENTISTS
CONSTRUCTION MANAGERS
10 NORTH PARK DRIVE
HUNT VALLEY, MD 21030
PHONE: (410) 316-7800
FAX: (410) 316-7817
www.kci.com